


A1




3

1

2

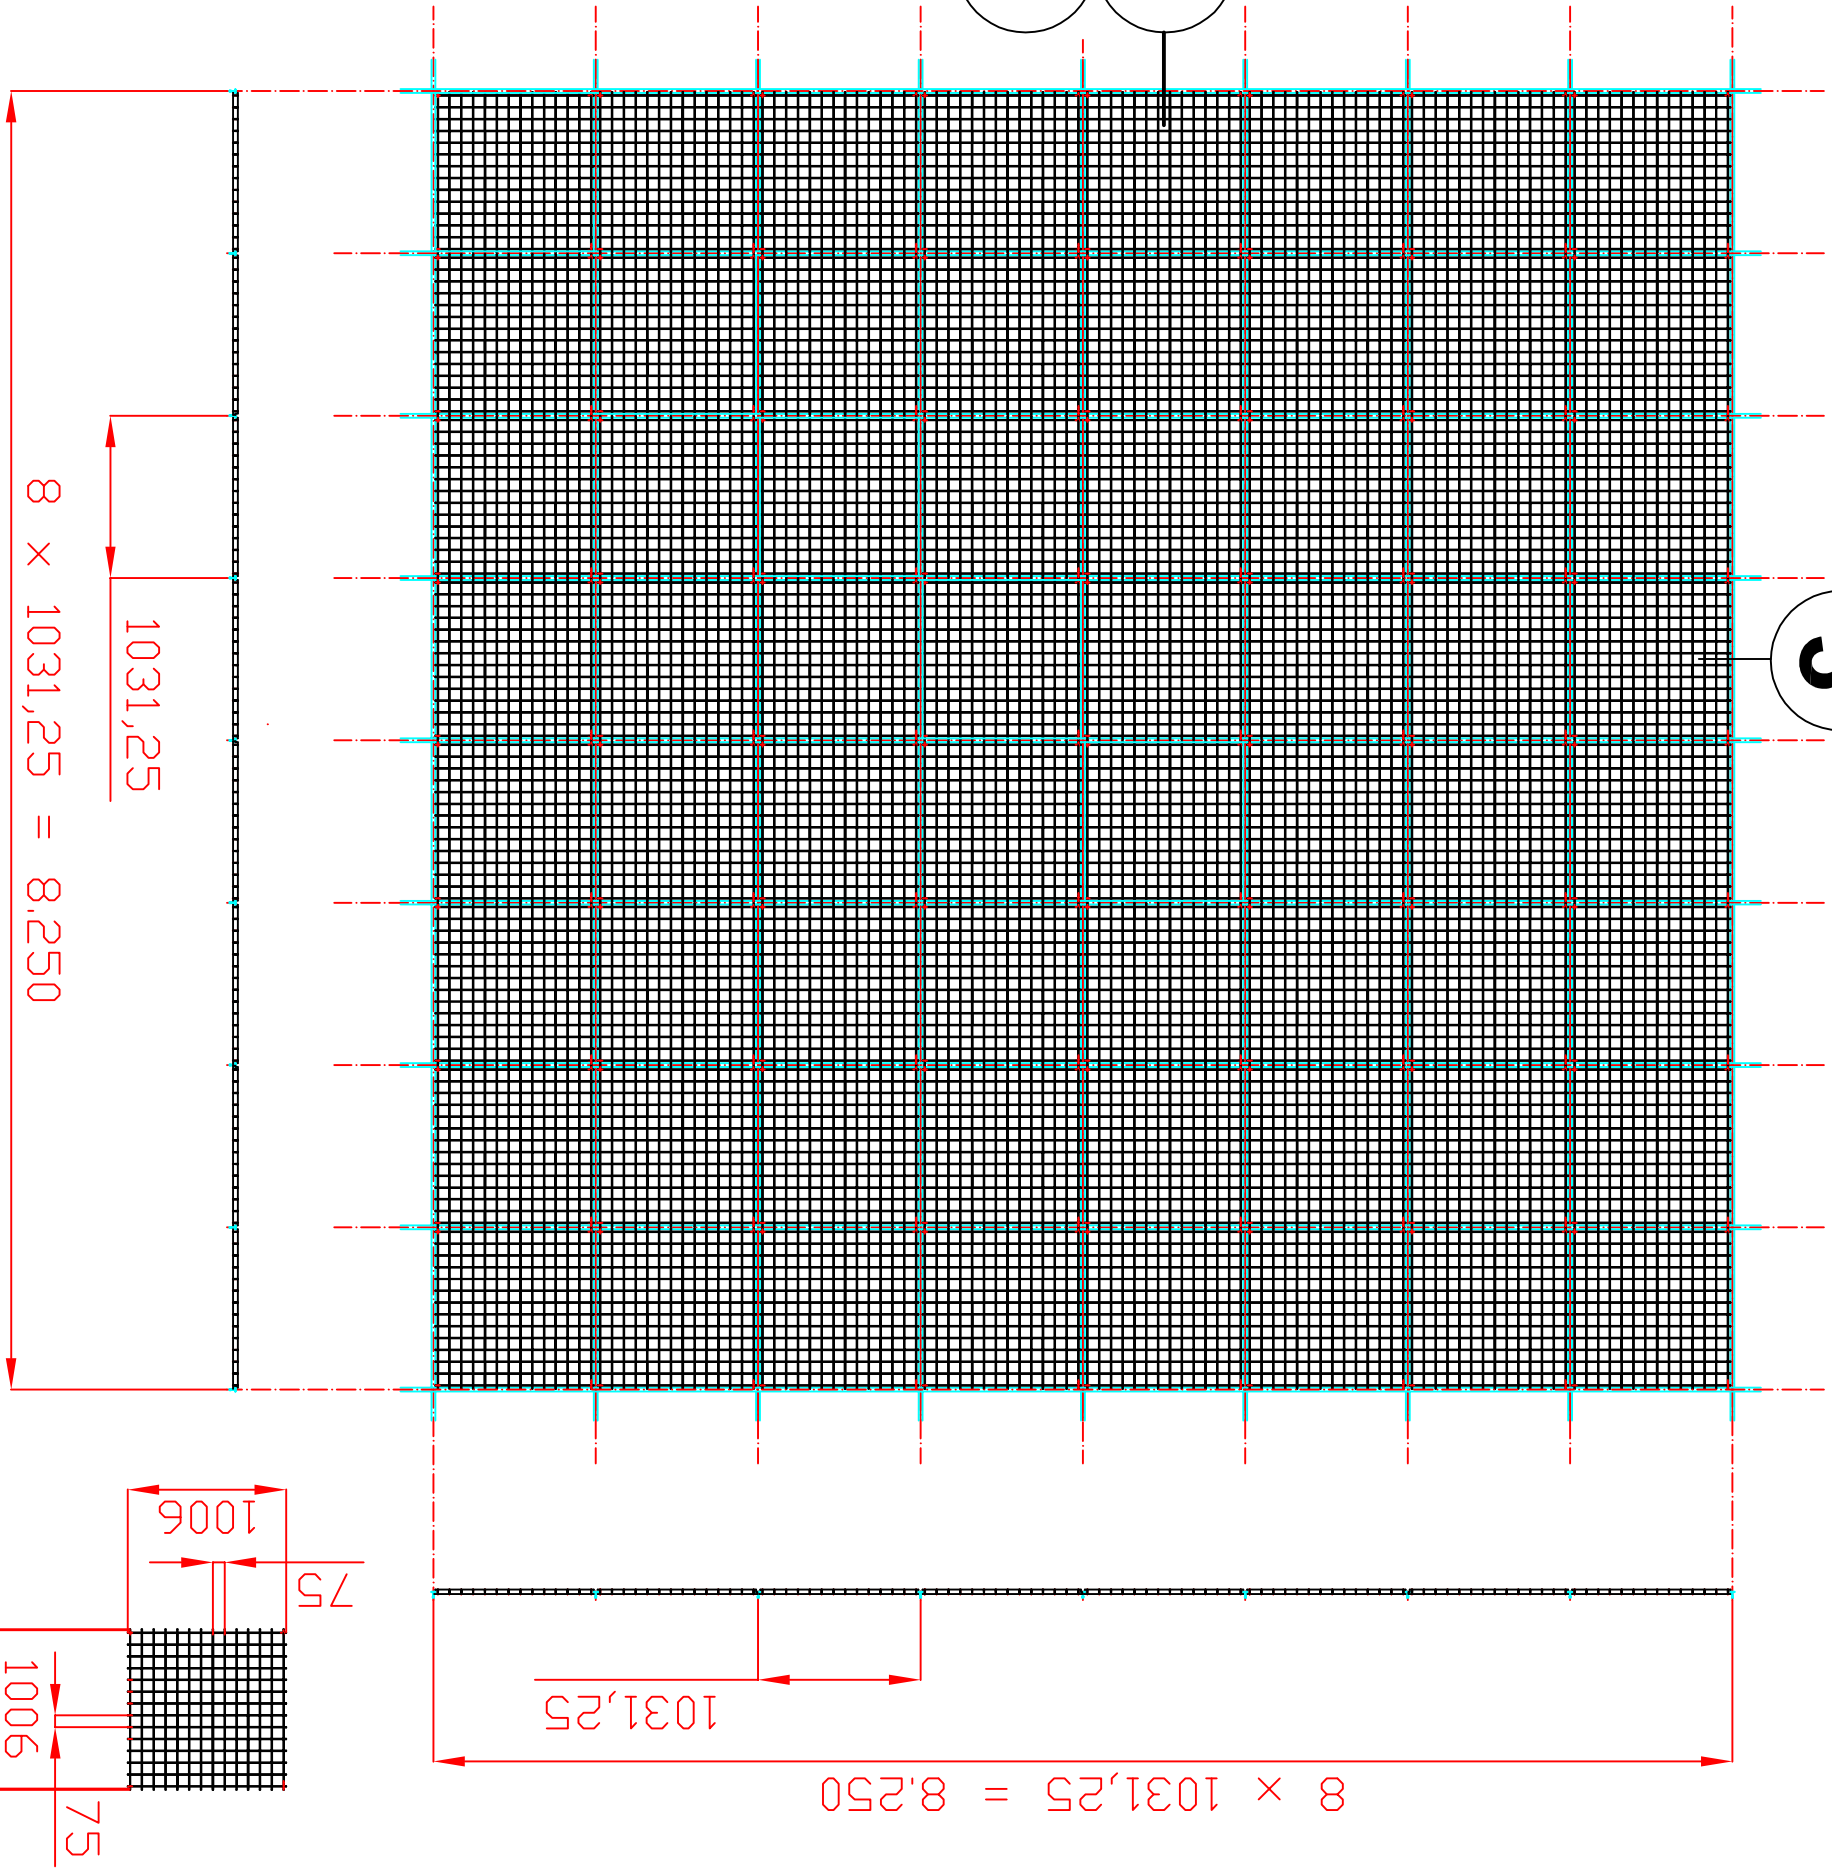

Grid 8250 x 8250 mm

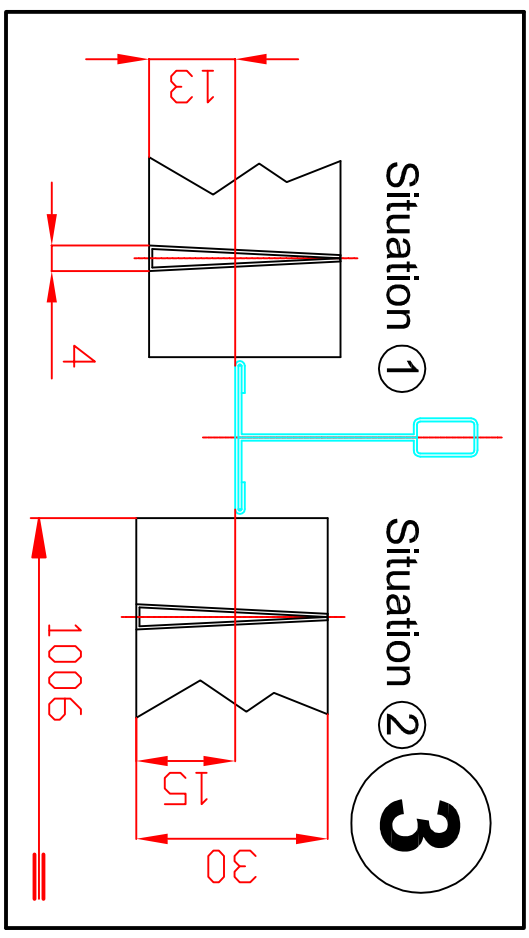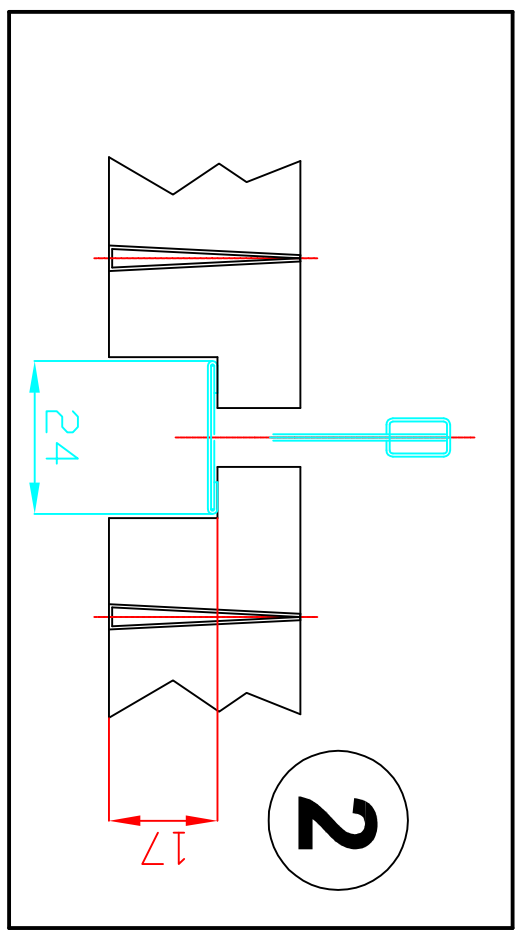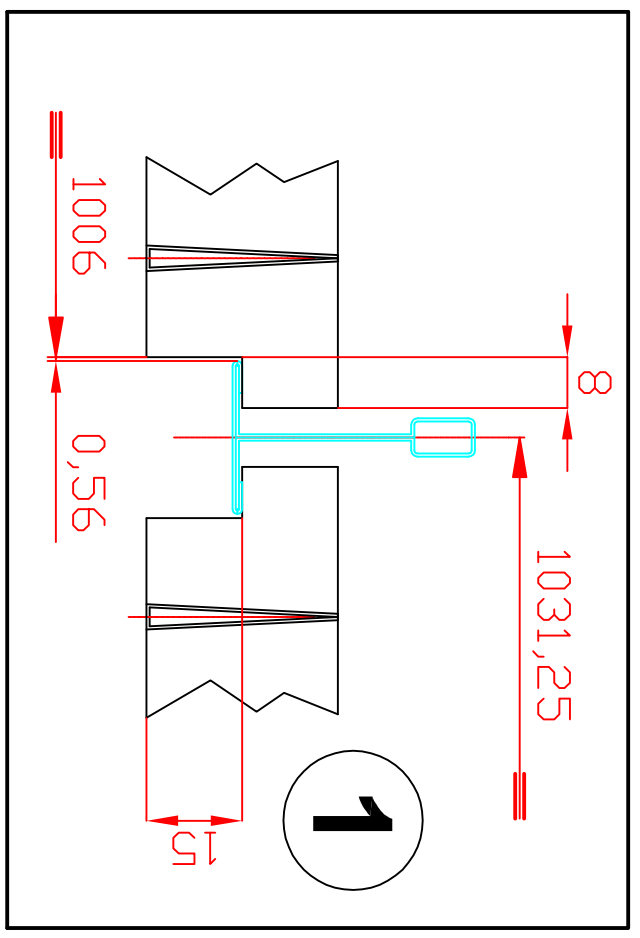

Project : Schiphol Airport Vtrekfilters		Revision / date :	
Drawn by : R. Ariaans			
Date : 15-10-2013			
Scale :			
Drawing name : Delta inleg/doorzak			
Drawing nr. B.13.031.002/F-S			

