

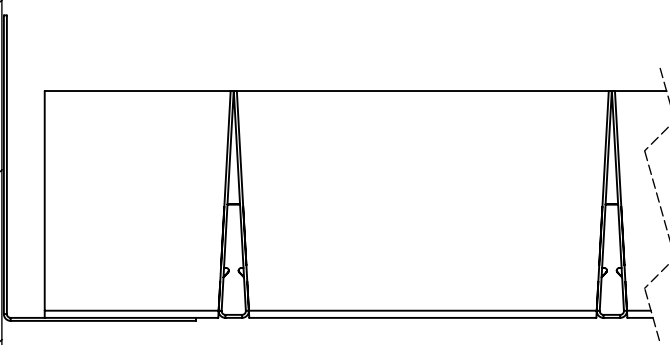



DeltaCell perimeter details

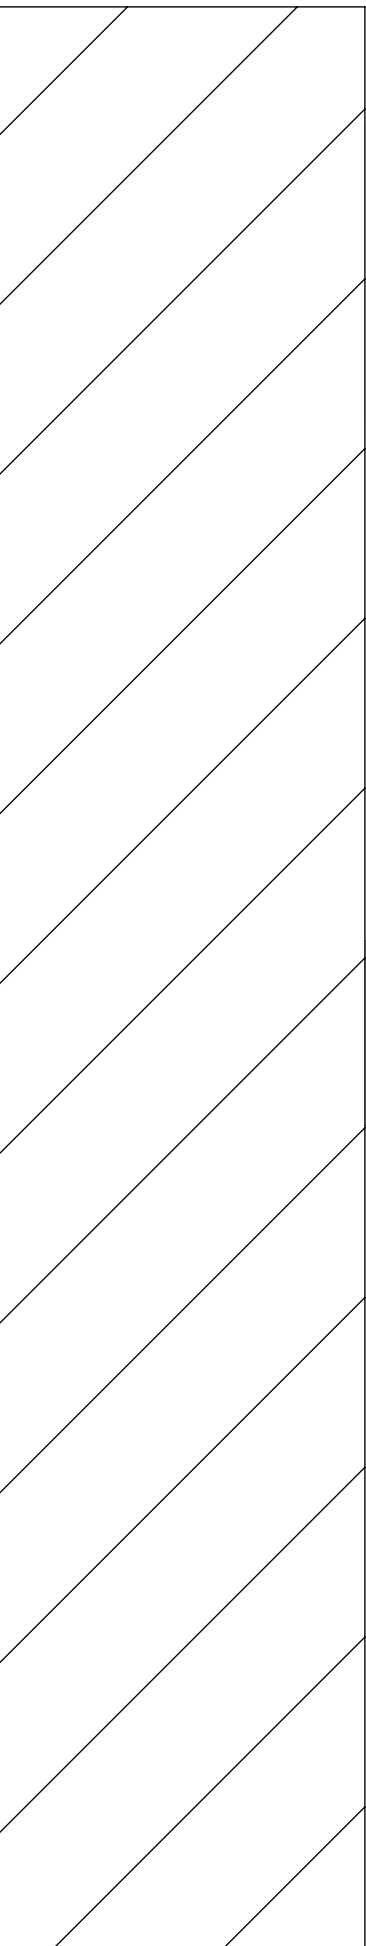


Wall angle

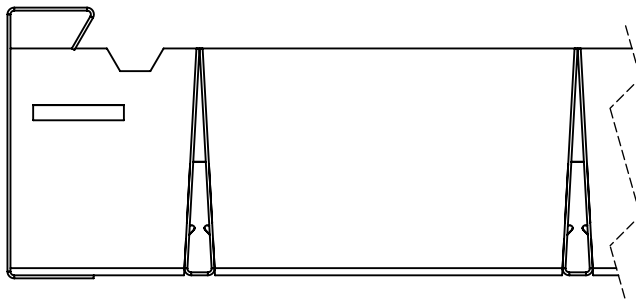

Capping profile for free floating systems

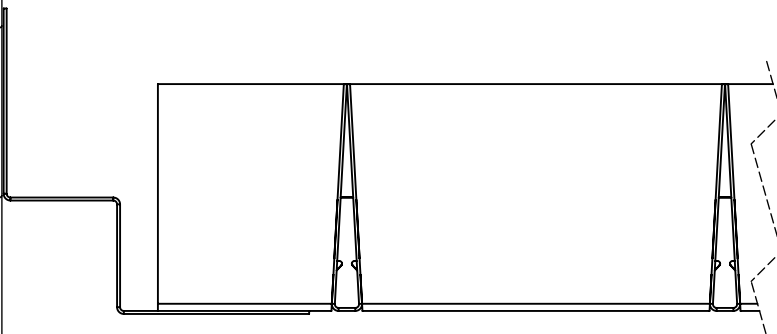

Double wall angle

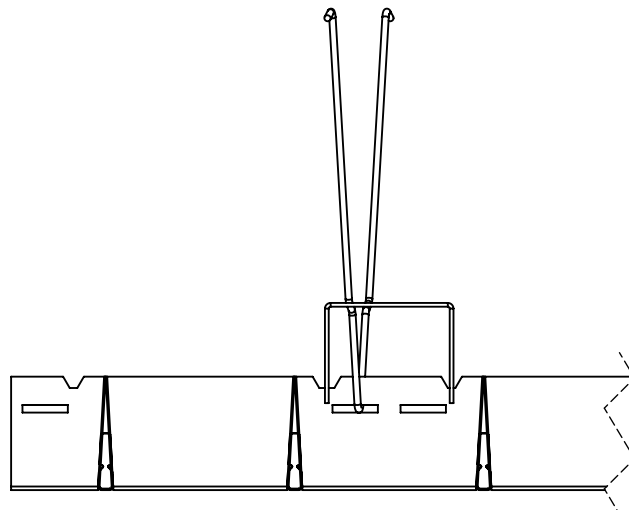

Cantilevering detail